


PLAN CADASTRAL

UAT: Negomir, judetul: GORJ, Sector cadastral 68, planșa 1
 Scara 1:1000
 Sistem de proiecție: stereografic 1970
 Spre Publicare


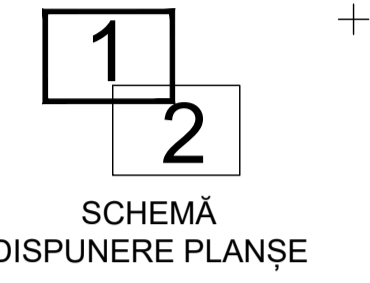


LEGENDA

Numar Sector	68
Cod constructie	C1
ID imobil	15
Limita sector	(Green line)
Limita imobil	(Black line)
Limita intravilan	(Blue line)
Limita tarla	(Cyan line)
Numar tarla	101
Numar postal	37
Limita constructie	(Black line)

Executant: P.F.A. FĂNTĂNĂ ION
 Ing. Fântână Ion
 Data: 09.05.2022

SCHIȚĂ CU DISPUNEREA
SECTOARELOR CADASTRALE

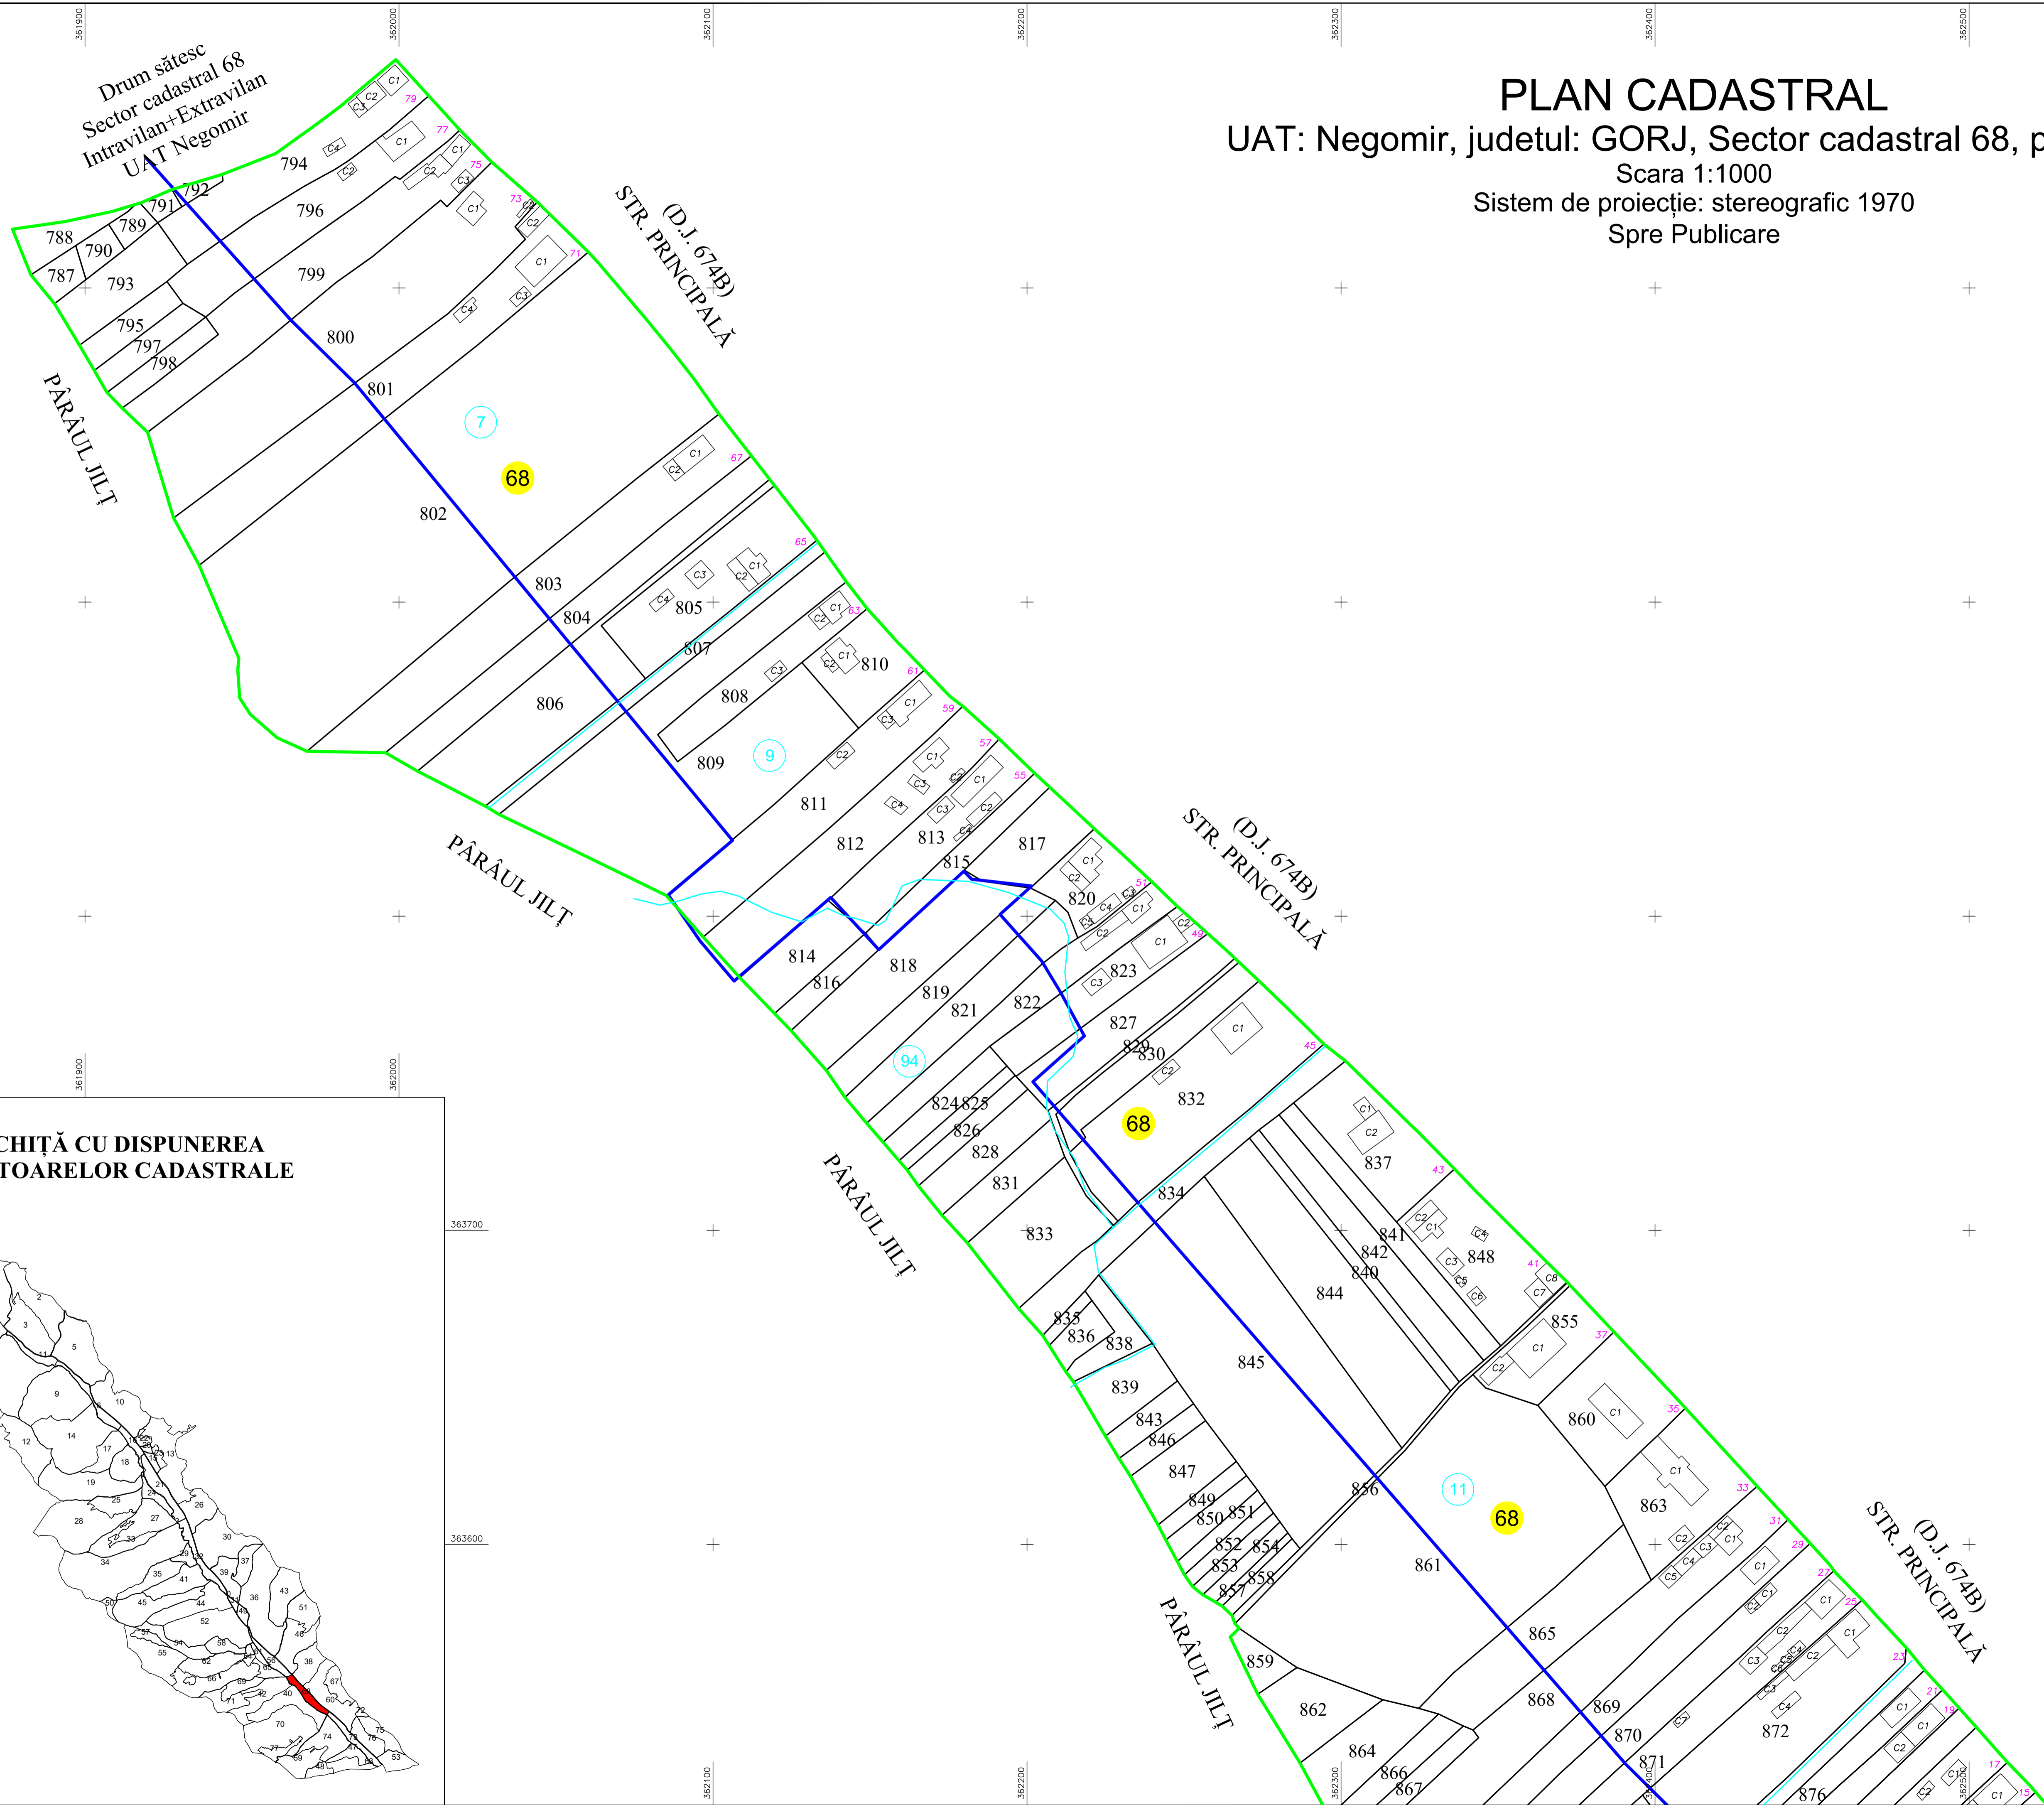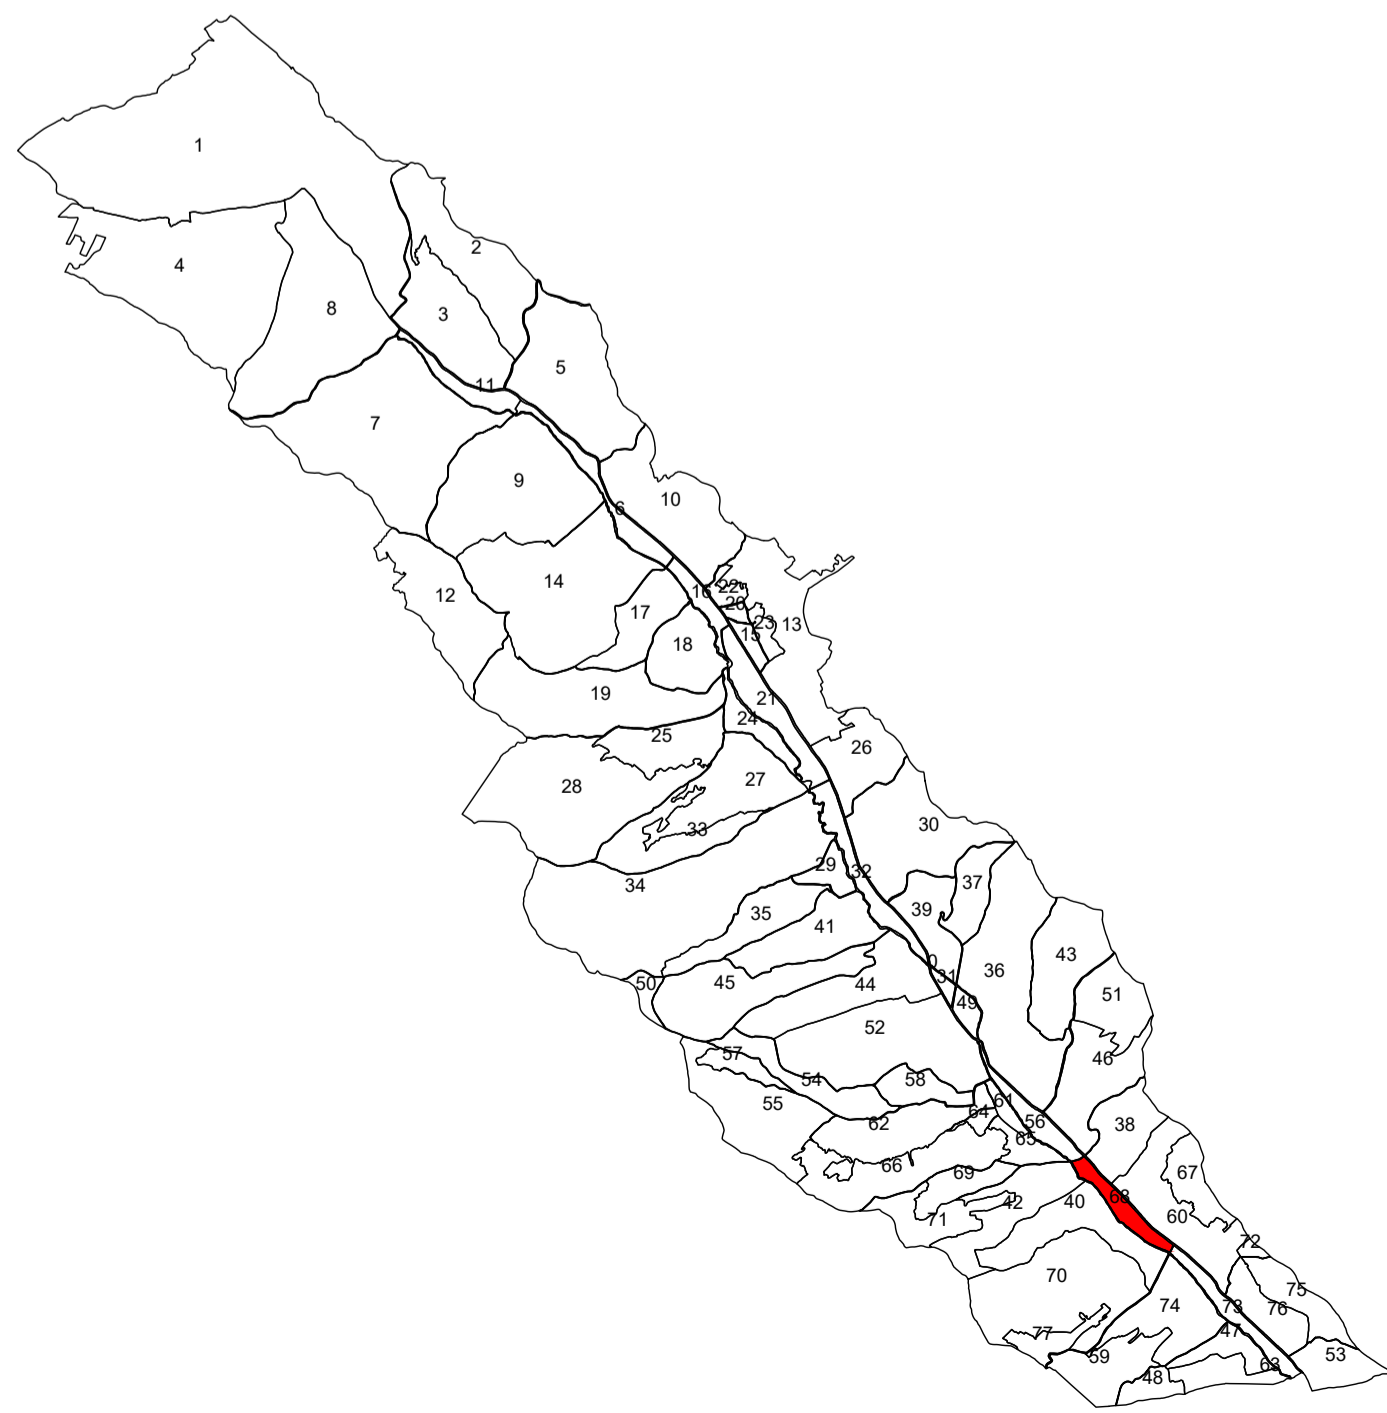

PLAN CADASTRAL
UAT: Negomir, judetul: GORJ, Sector cadastral 68, planșa 2
Scara 1:1000
Sistem de proiectie: stereografic 1970
Spre Publicare


1
2
SCHEMĂ
DISPUNERE PLANȘE



LEGENDA

Numar Sector	68
Cod constructie	C1
ID imobil	15
Limita sector	
Limita imobil	
Limita intravilan	
Limita tarla	
Numar tarla	101
Numar postal	37
Limita constructie	

Executant: P.F.A. FĂNTĂNA ION
Ing. Fântână Ion
Data: 09.05.2022

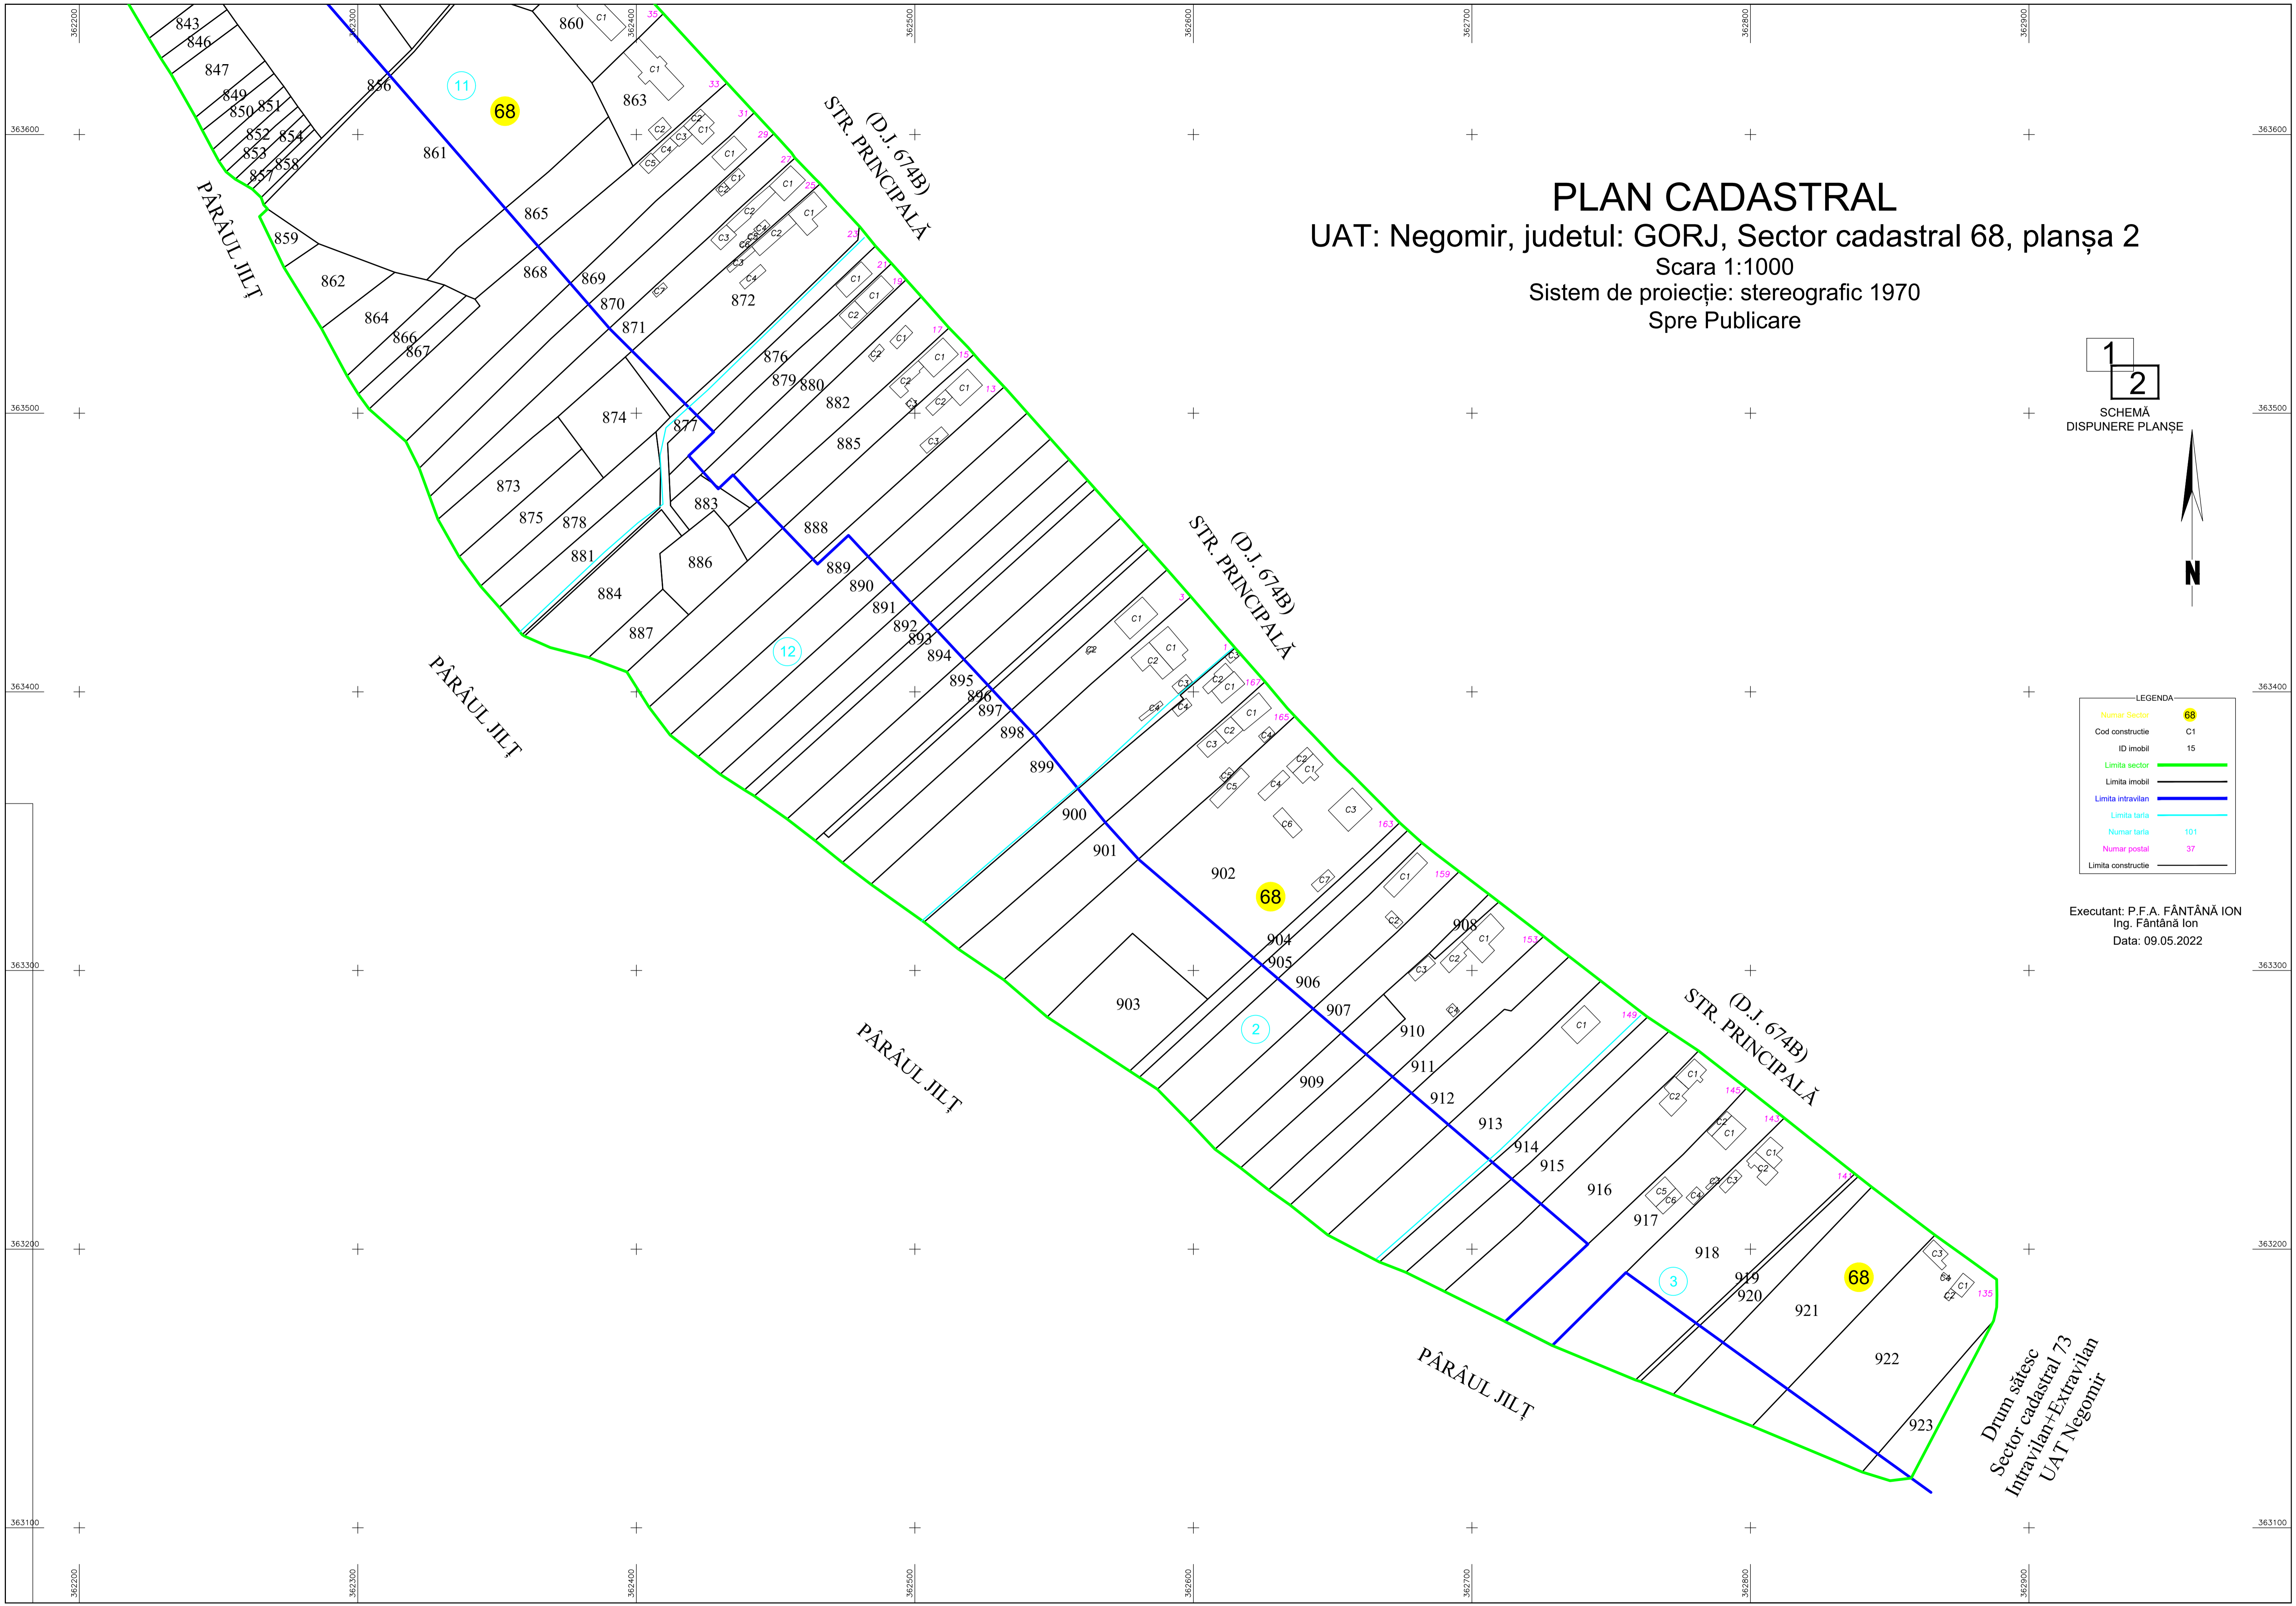

Drum sătesc
Sector cadastral 73
Intravilan+Extravilan
UAT Negomir