


SCHIȚĂ CU DISPUNEREA  
SECTOARELOR CADASTRALE



**PLAN CADASTRAL**  
UAT: Negomir, județul: GORJ,  
Sector cadastral 29, planșa 1  
Scara 1:1000  
Sistem de proiecție: stereografic 1970  
Spre Publicare

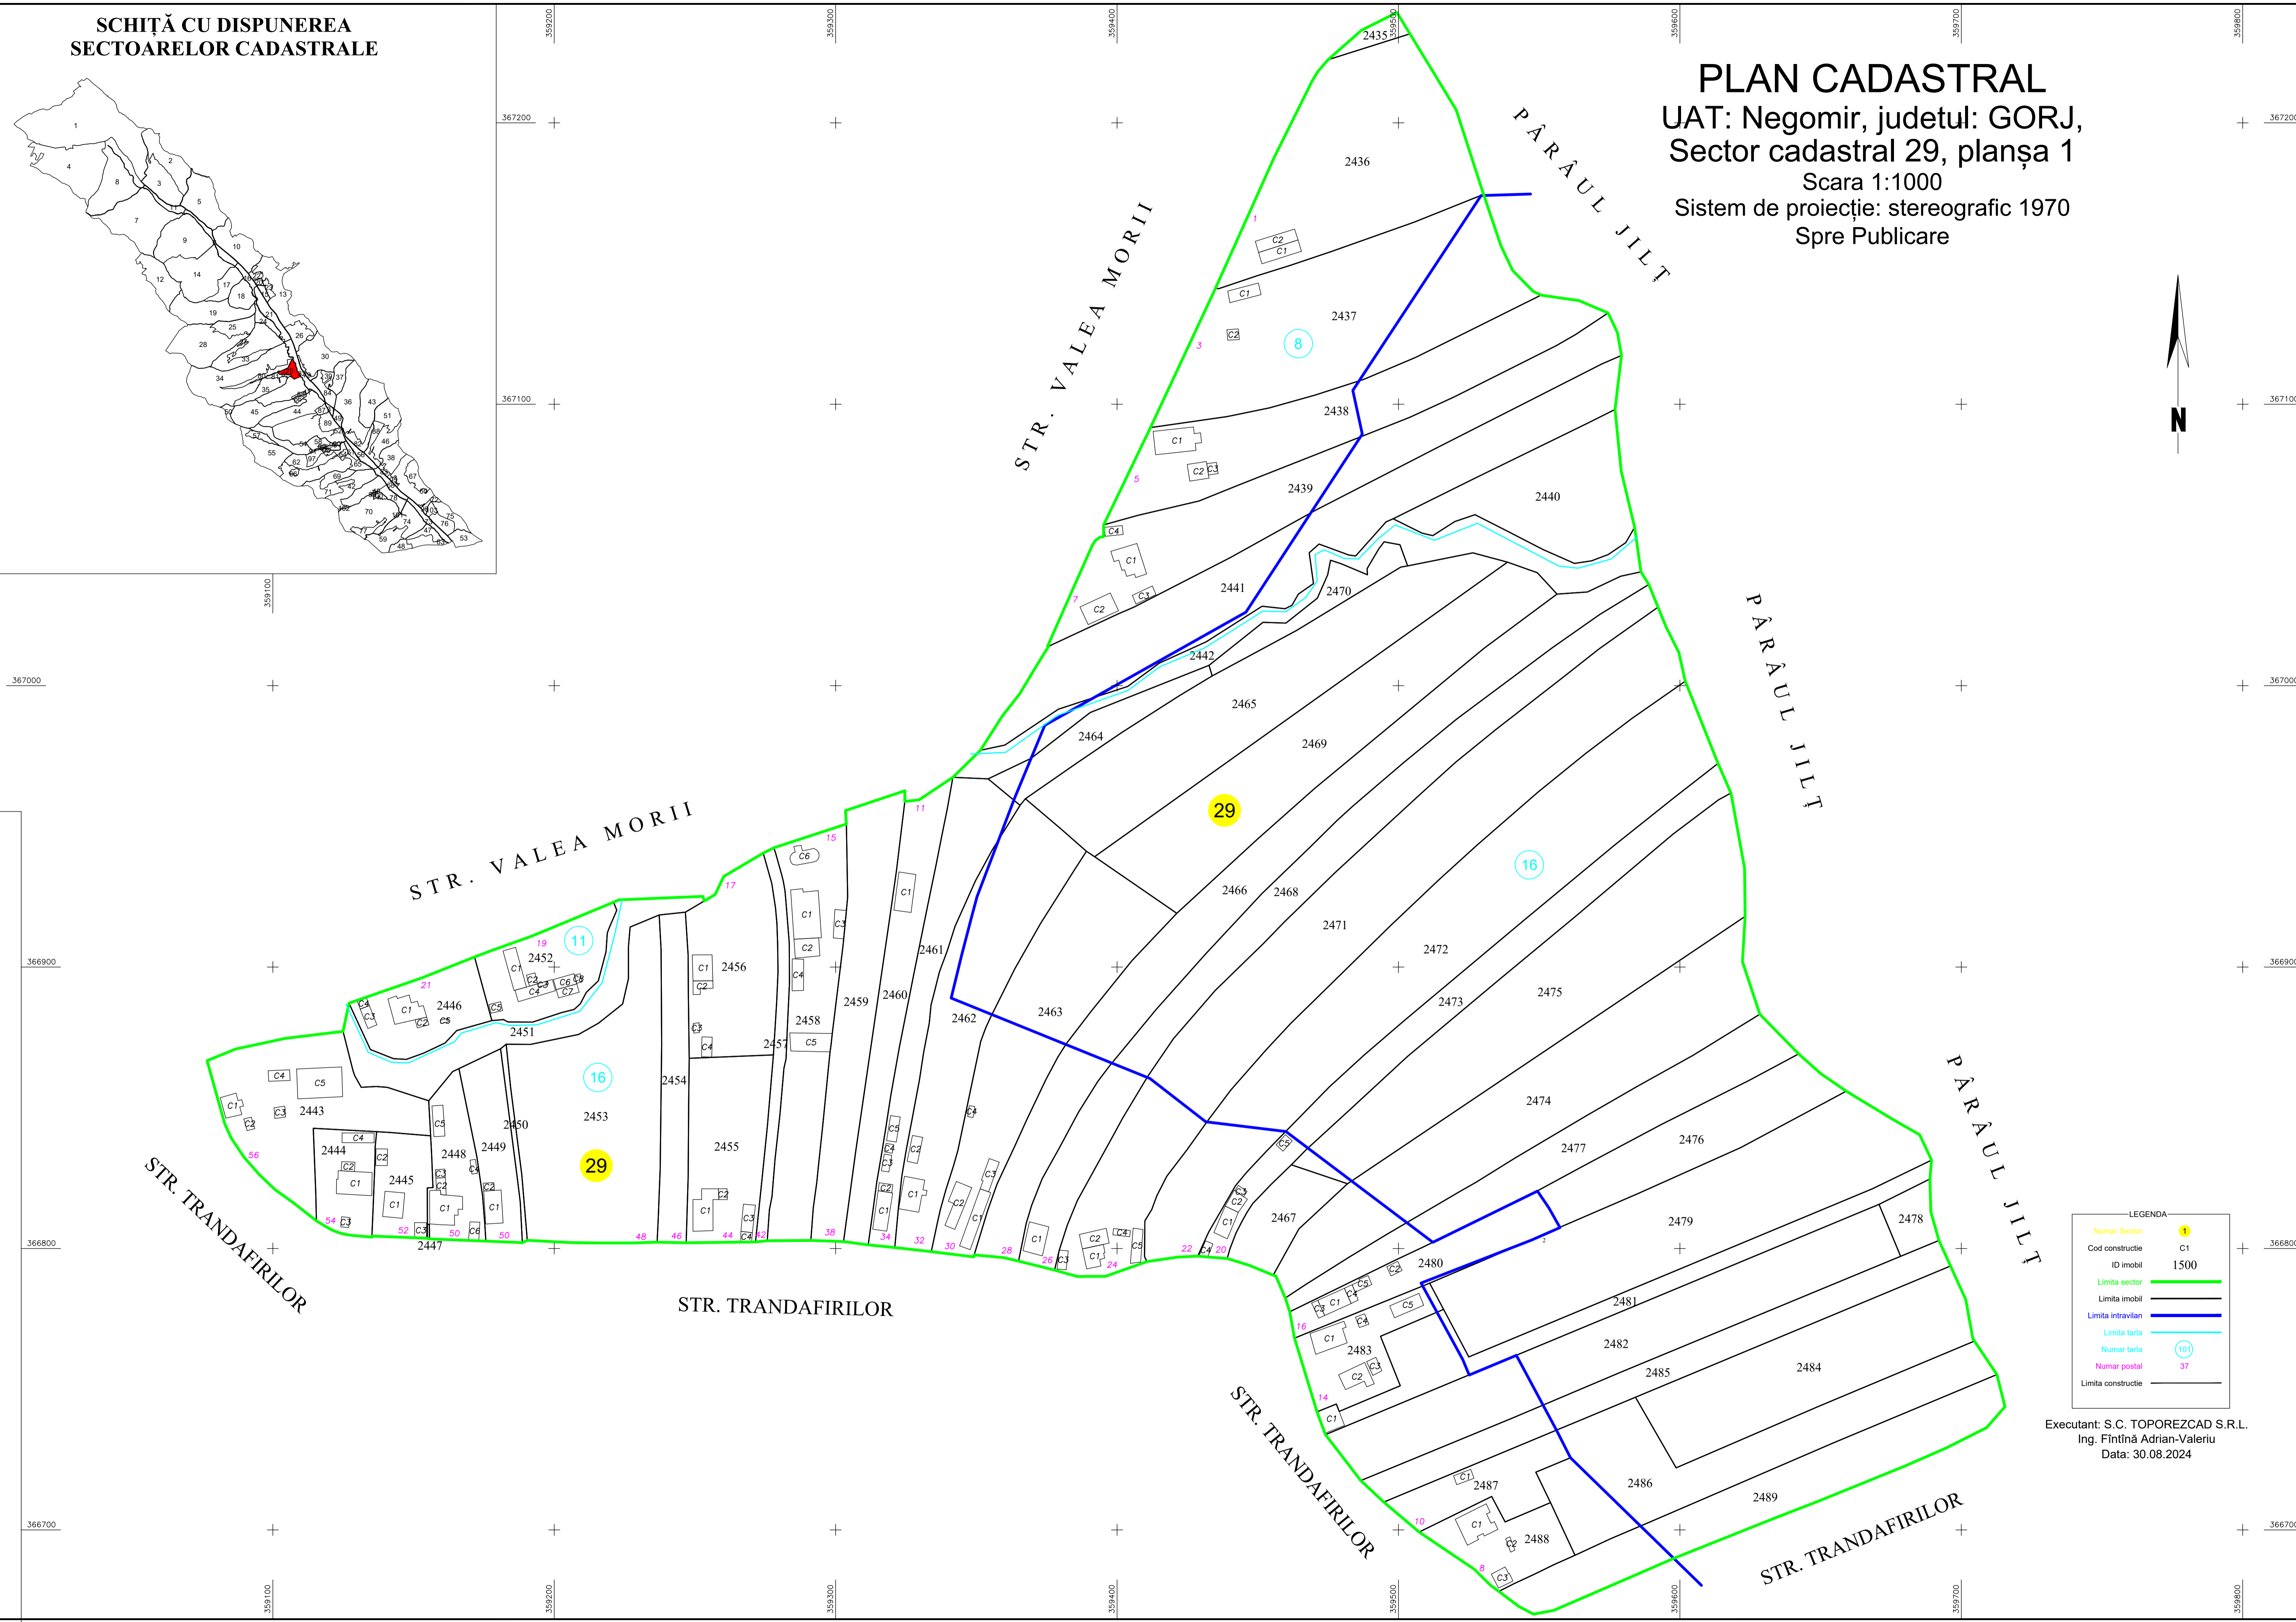

LEGENDA

Numar Sector	29
Cod constructie	C1
ID imobil	1500
Limita sector	[Green line]
Limita imobil	[Black line]
Limita intravilan	[Blue line]
Limita tarla	[Cyan line]
Numar tarla	101
Numar postal	37
Limita constructie	[Black line]

Executant: S.C. TOPOREZCAD S.R.L.  
Ing. Fintină Adrian-Valeriu  
Data: 30.08.2024