


PLAN CADASTRAL


UAT: Negomir, judetul: GORJ, Sector cadastral 56, planșa 1
Scara 1:1000
Sistem de proiecție: stereografic 1970
Spre Publicare

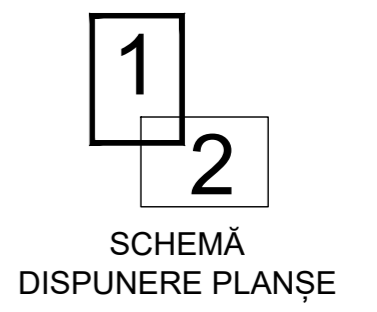

LEGENDA

Numar Sector	56
Cod constructie	C1
ID imobil	15
Limita sector	—
Limita intravilan	—
Limita tarla	—
Numar tarla	101
Numar postal	37
Limita constructie	—

Executant: P.F.A. FĂNTÂNĂ ION
Ing. Fântână Ion
Data: 09.05.2022

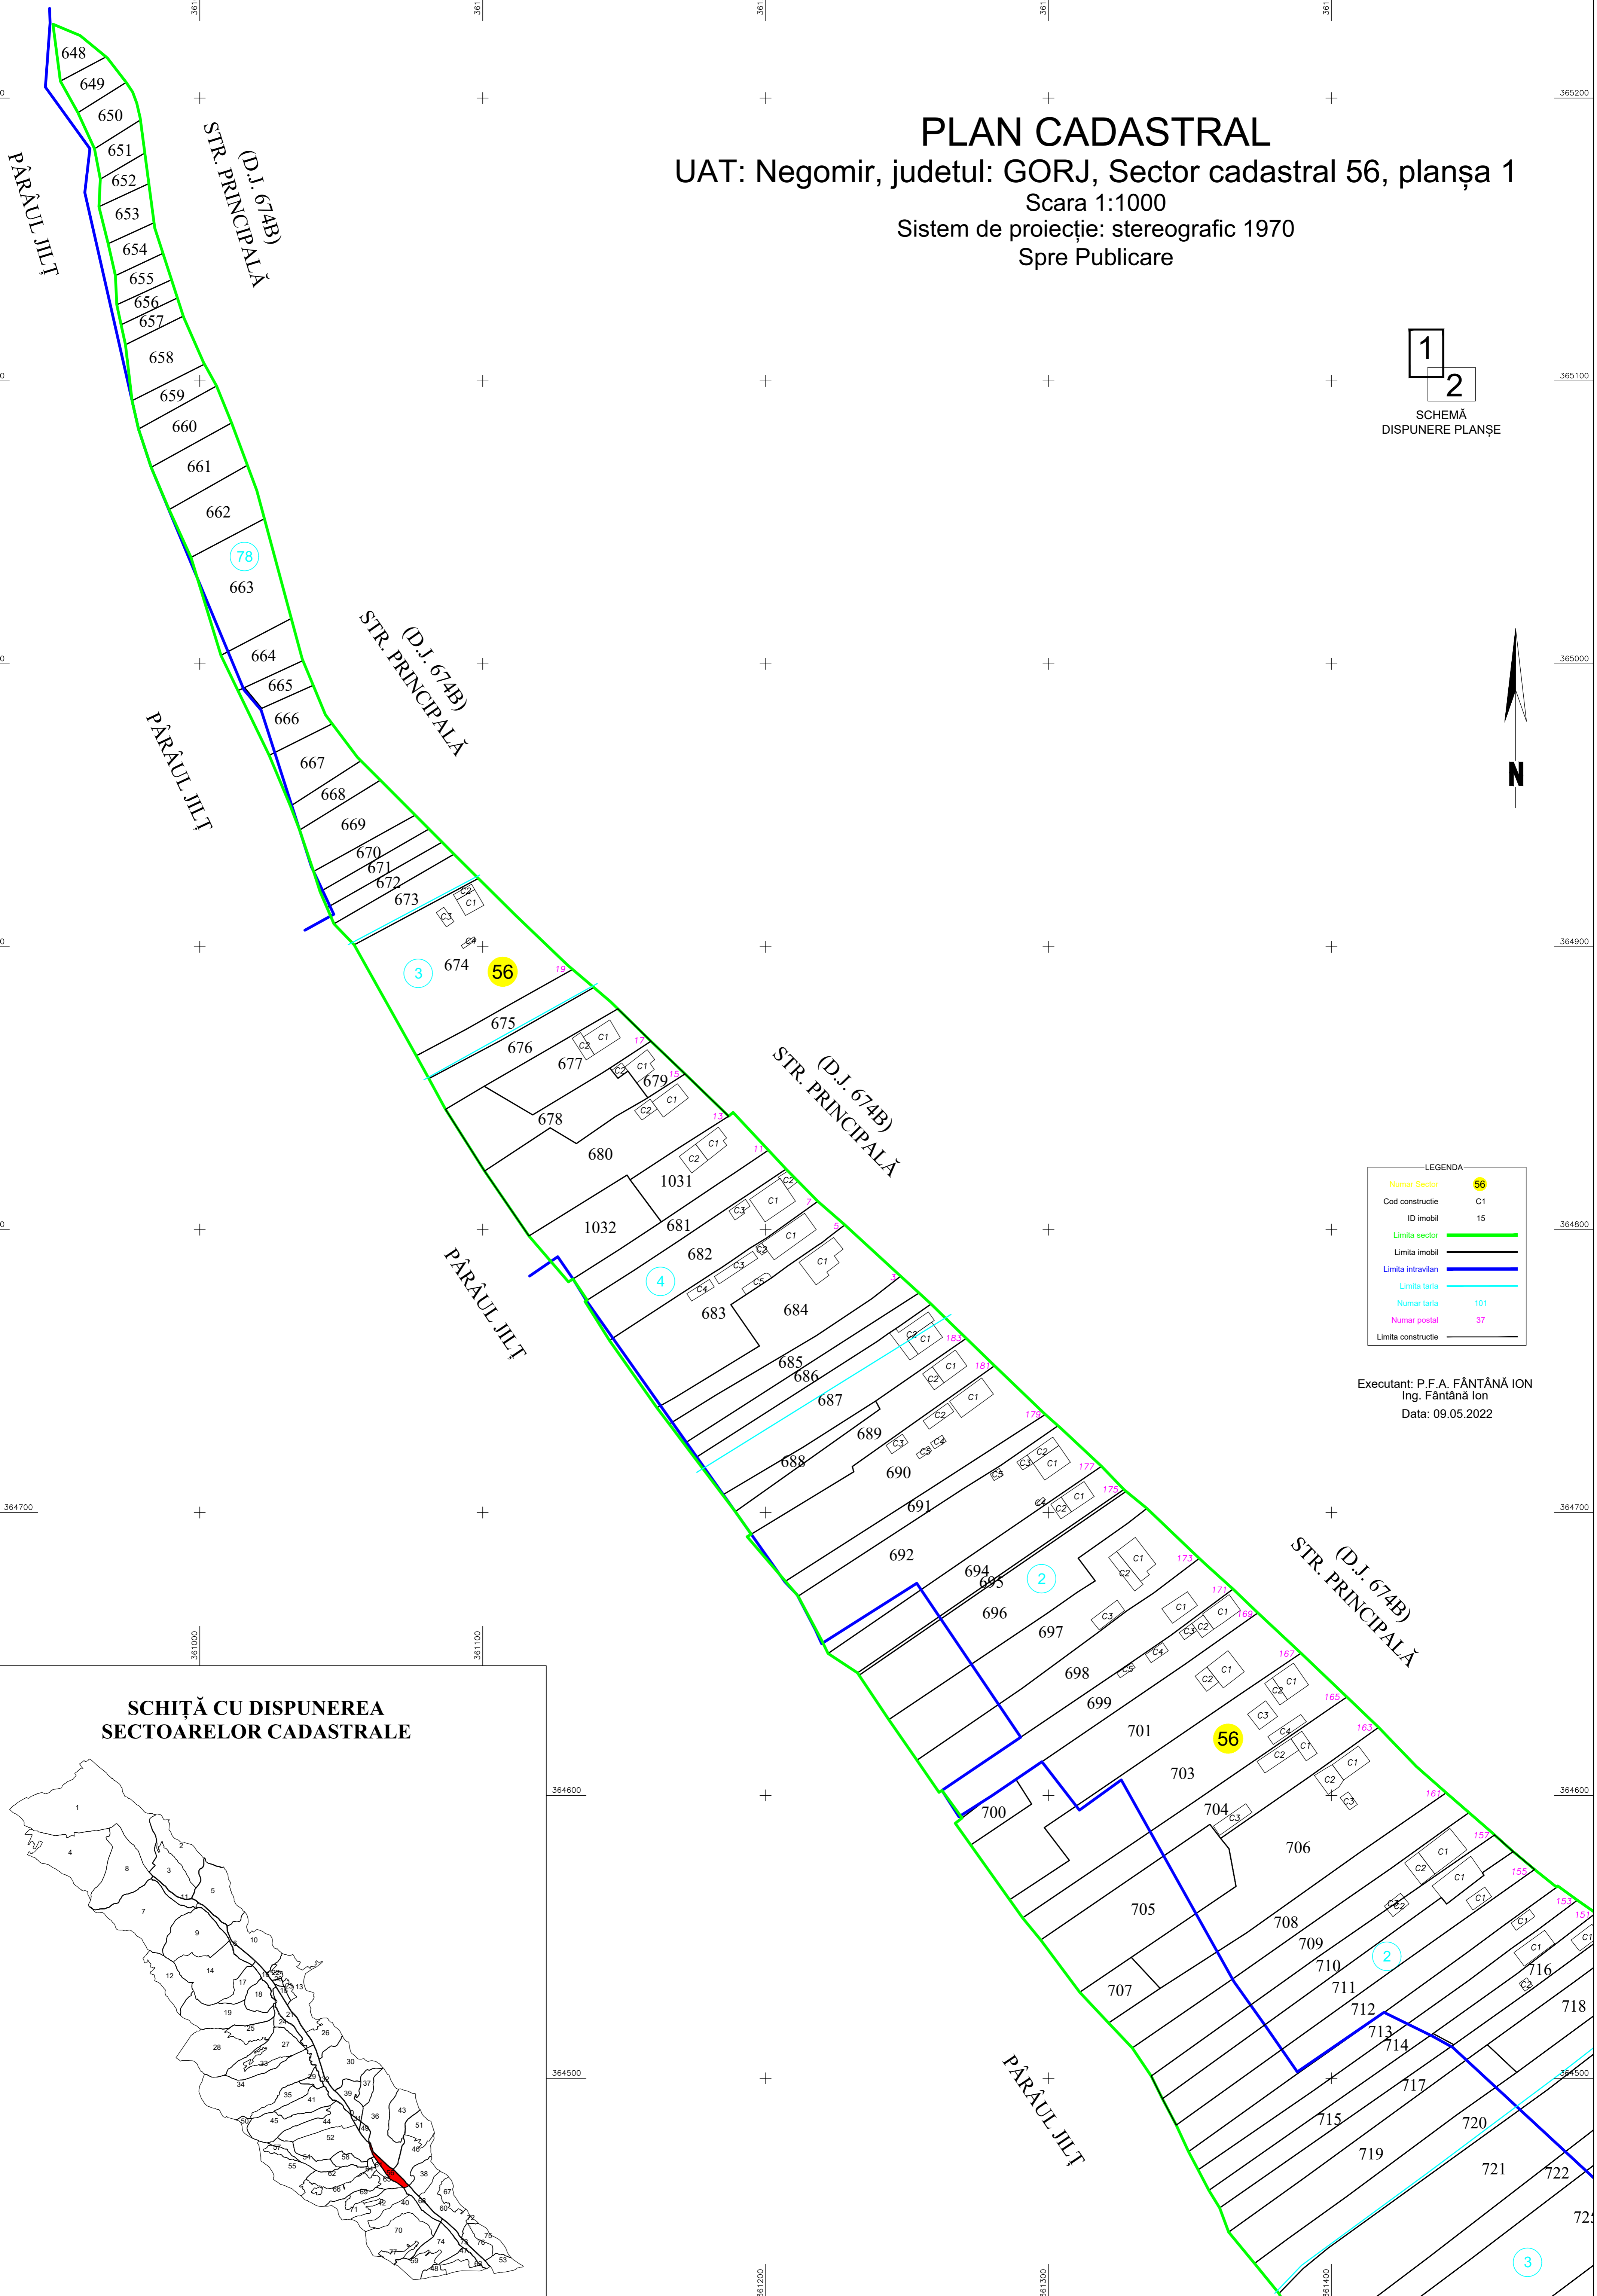

SCHIȚĂ CU DISPUNEREA
SECTOARELOR CADASTRALE



PLAN CADASTRAL
UAT: Negomir, judetul: GORJ, Sector cadastral 56, planșa 2
Scara 1:1000
Sistem de proiecție: stereografic 1970
Spre Publicare


1
2
SCHEMĂ
DISPUNERE PLANȘE



LEGENDA

Numar Sector	56
Cod constructie	C1
ID imobil	15
Limita sector	
Limita imobil	
Limita intravilan	
Limita tarla	
Numar tarla	101
Numar postal	37
Limita constructie	

Executant: P.F.A. FĂNTĂNĂ ION
Ing. Fântână Ion
Data: 09.05.2022

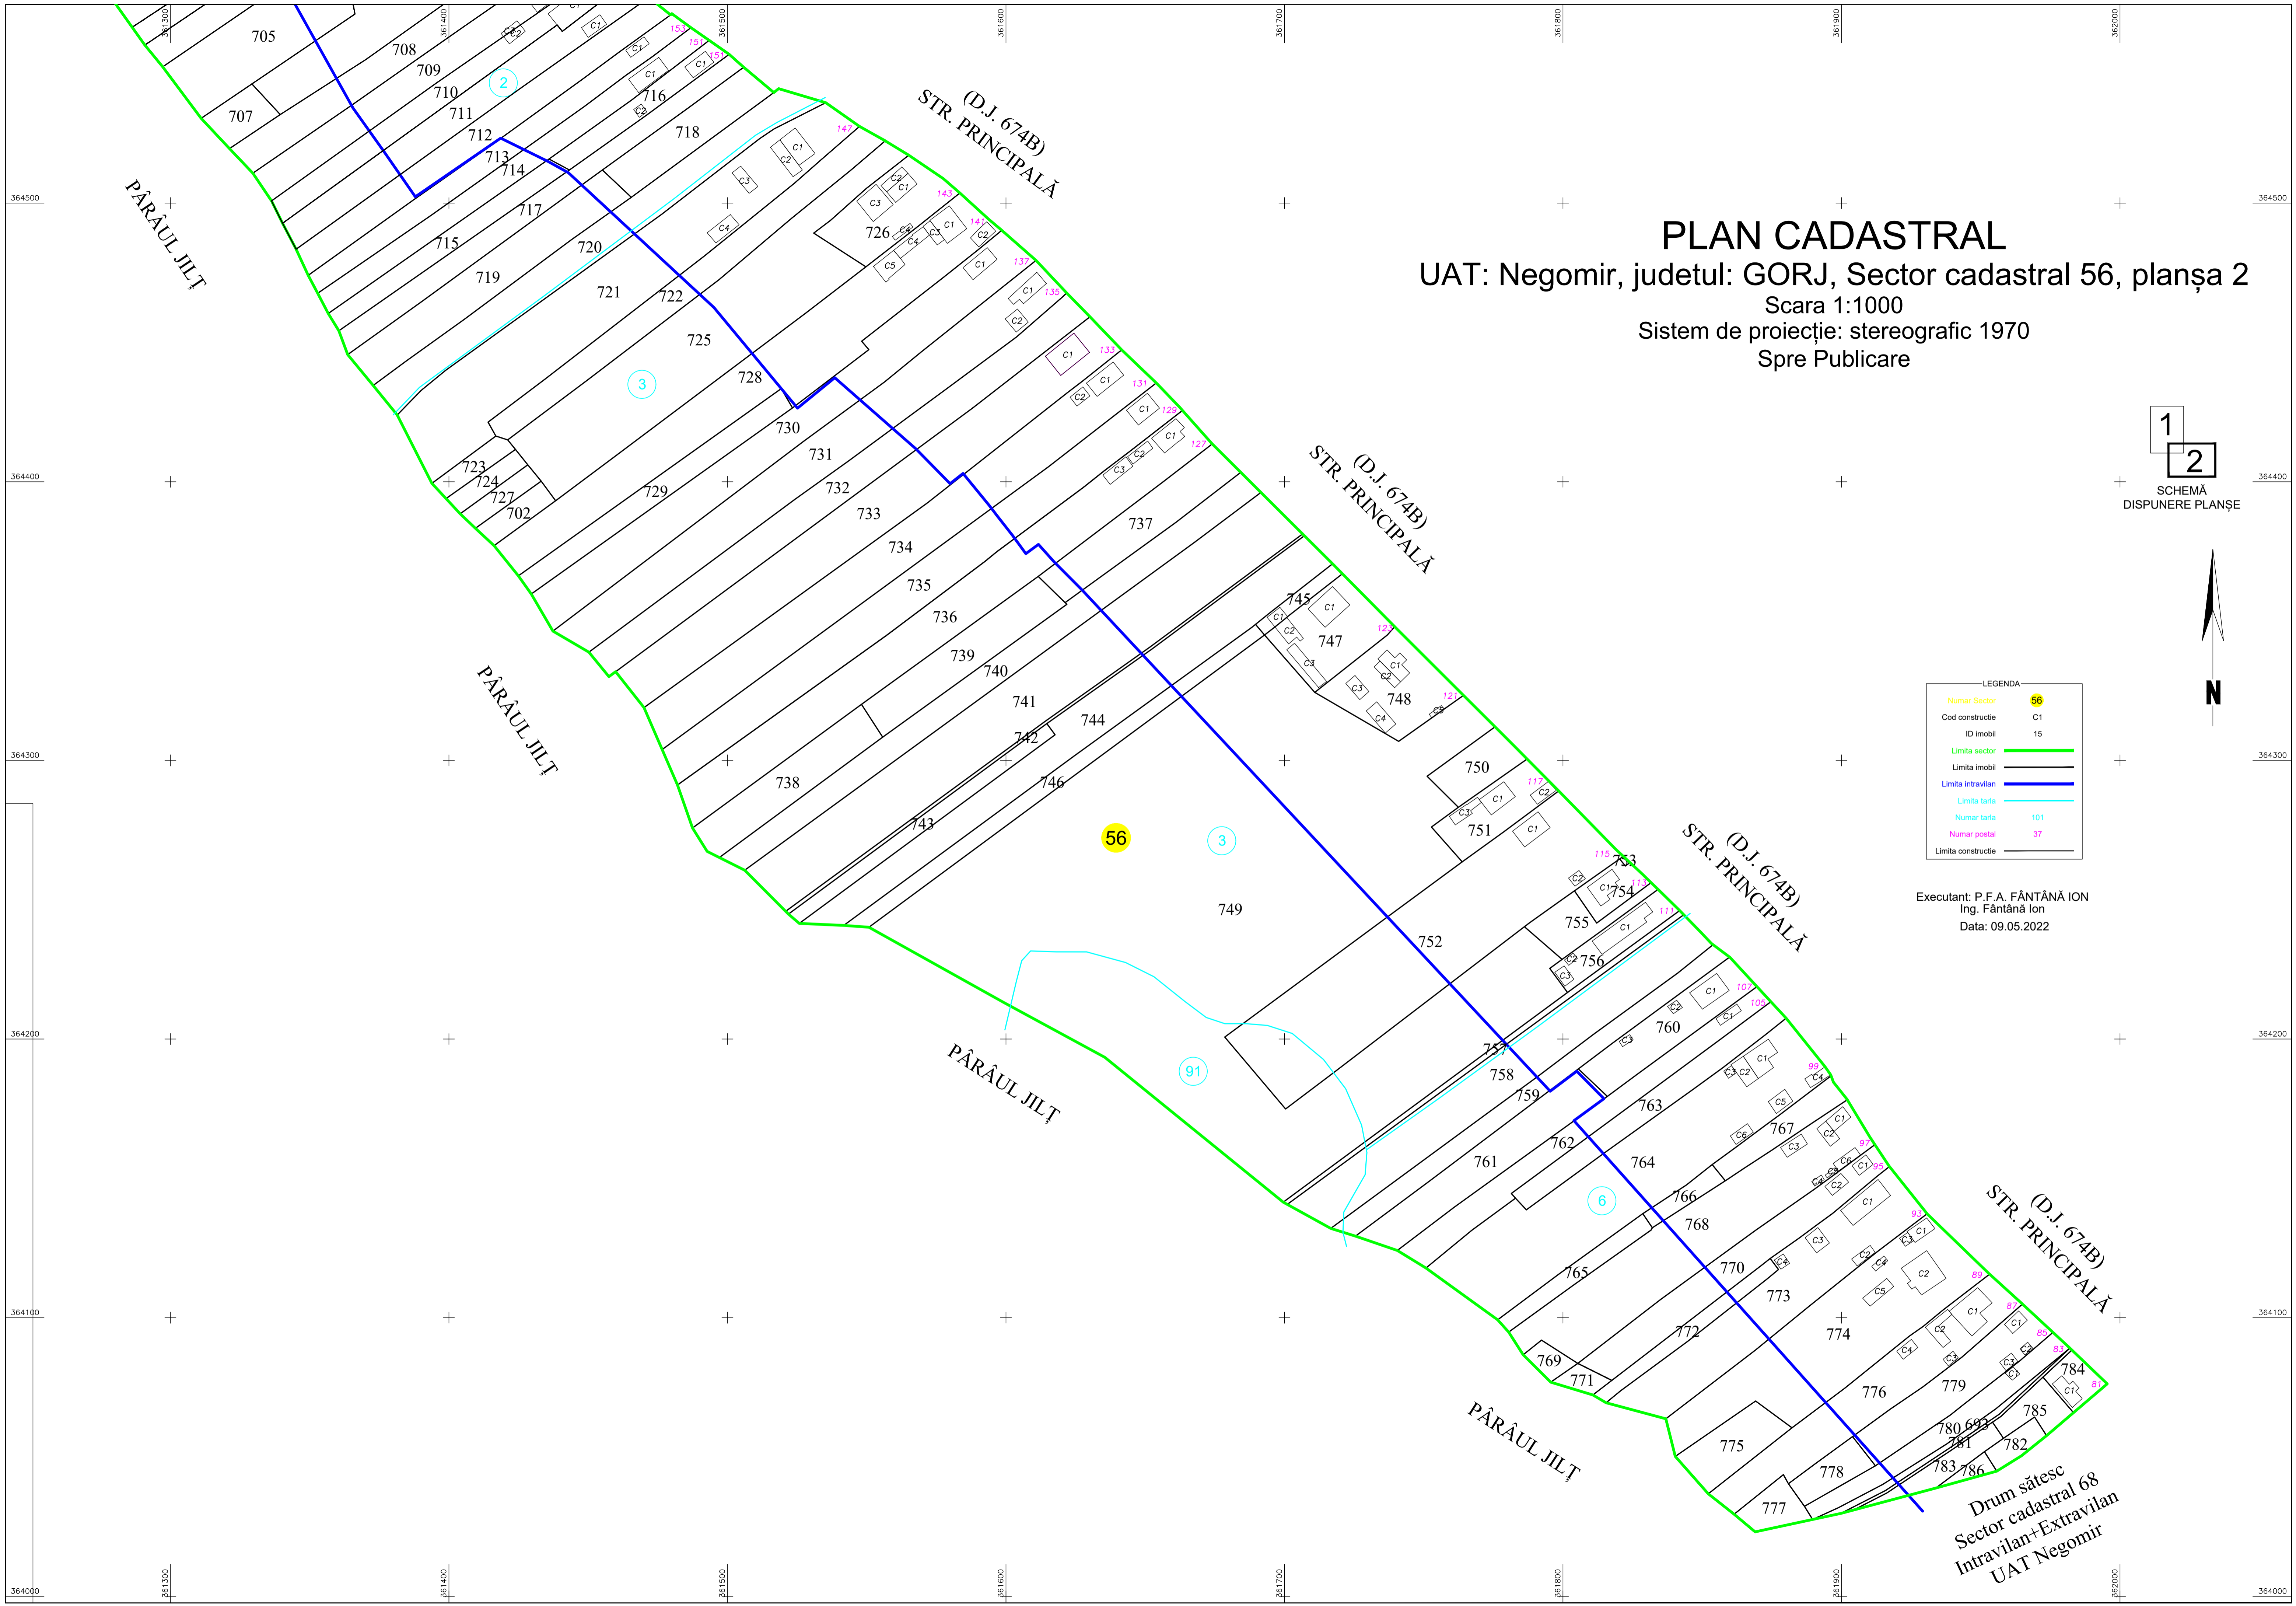

Drum sătesc
Sector cadastral 68
Intravilan+Extravilan
UAT Negomir